



VICINITY MAP
NOT TO SCALE

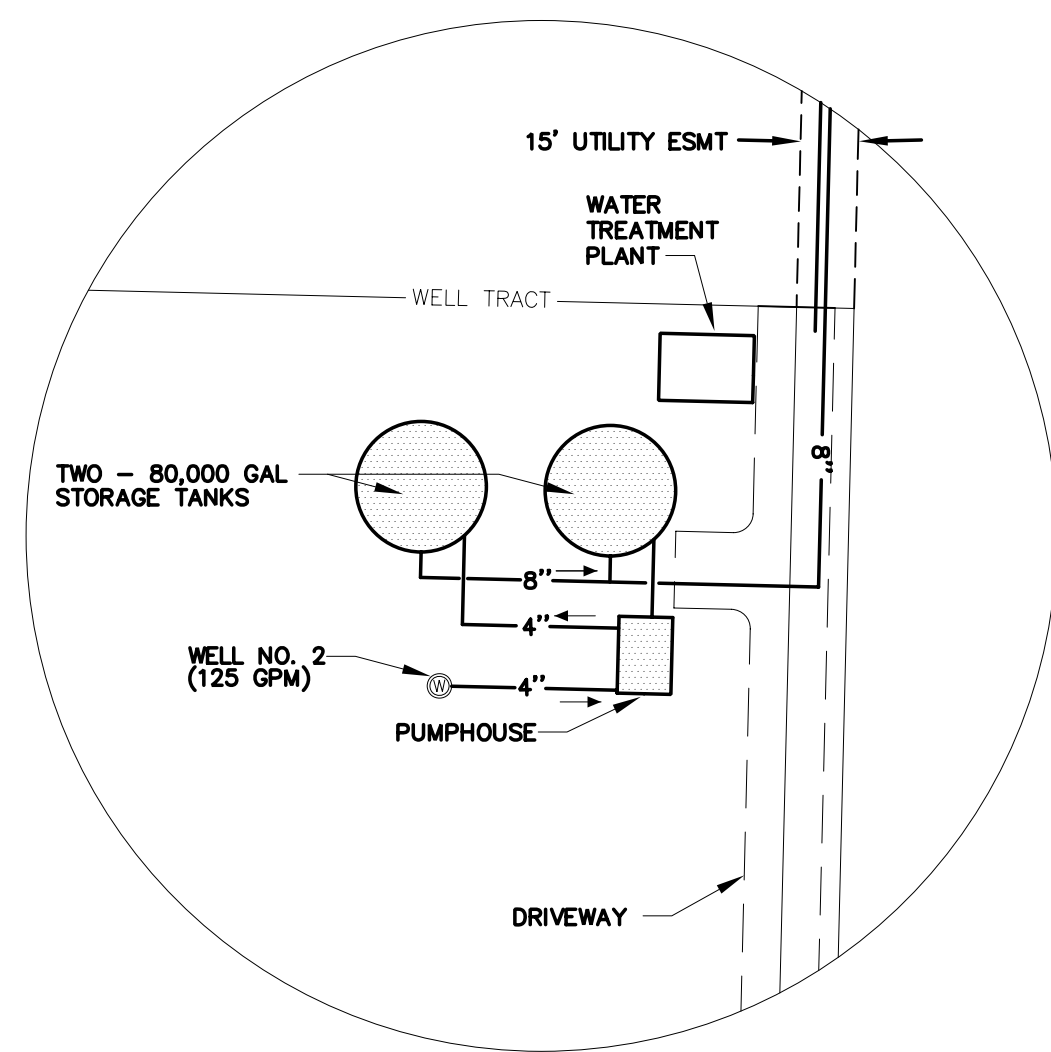

WATER TREATMENT PLANT
AND STORAGE TANKS


SITE PLAN
NOT TO SCALE

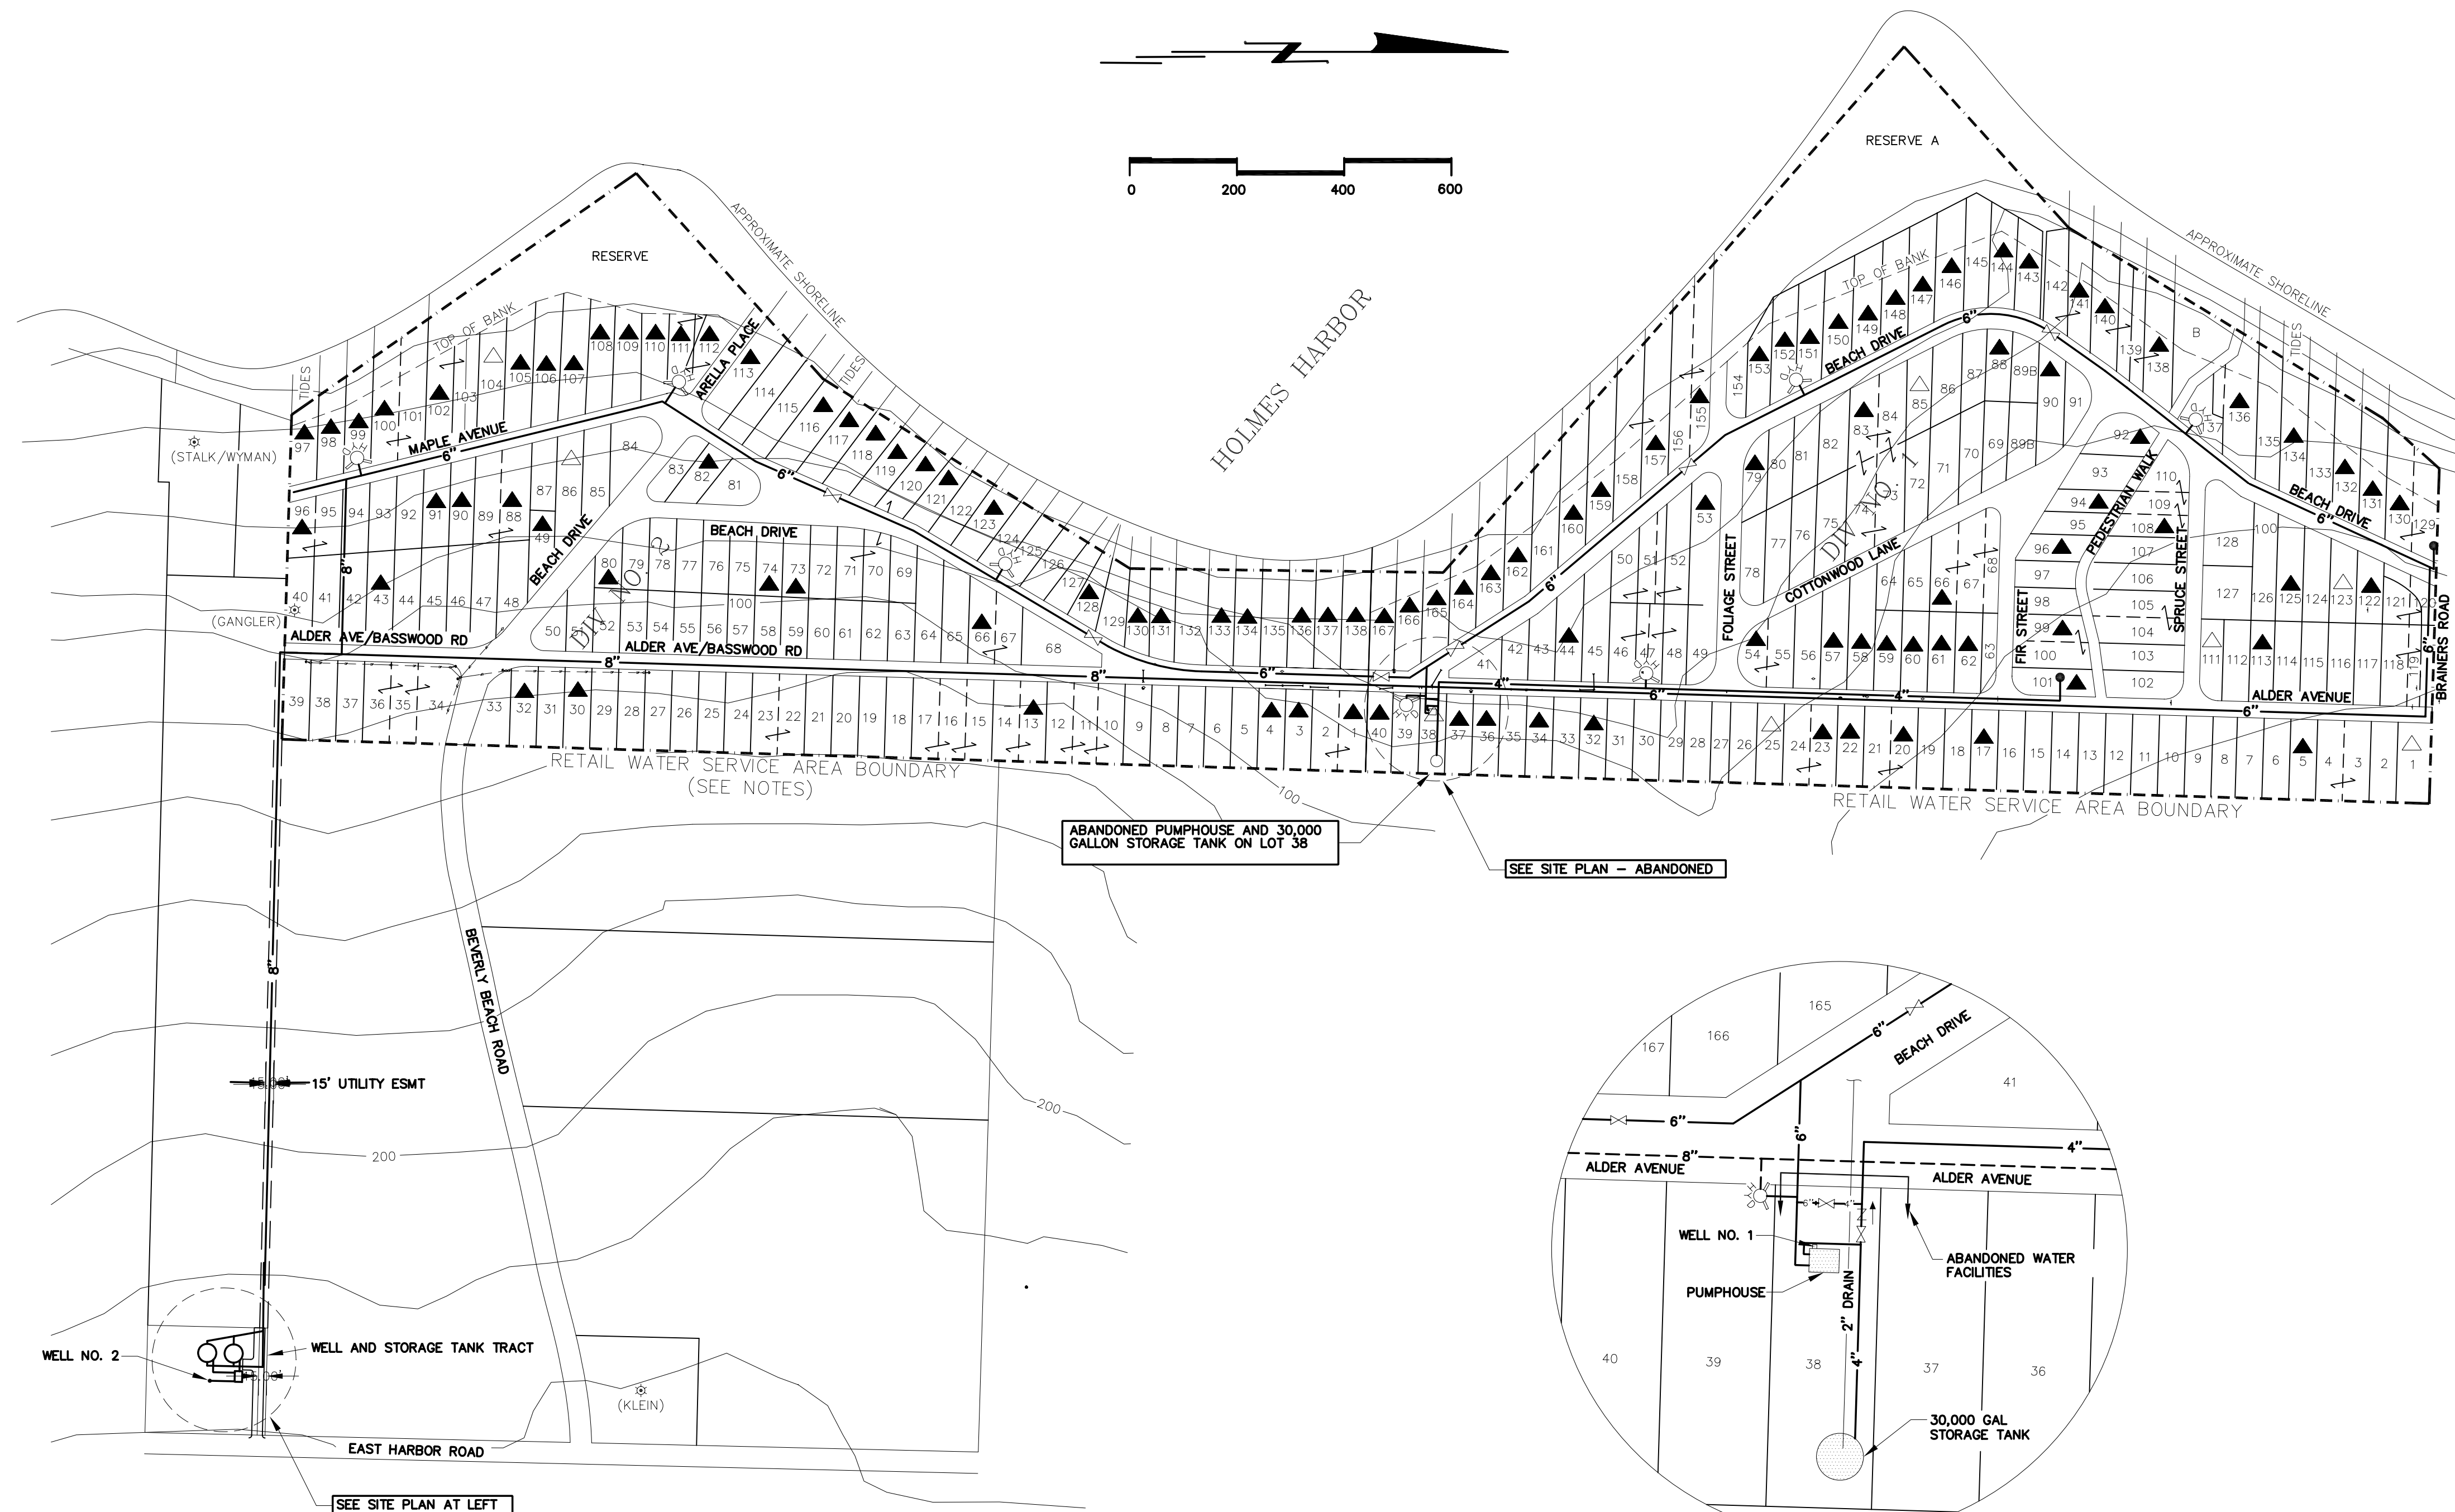

- LEGEND**
- RETAIL WATER SERVICE AREA BOUNDARY
 - 6" EXISTING WATER MAINS
 - GATE VALVE
 - CHECK VALVE w. FLOW INDICATED
 - FIRE HYDRANT
 - BLOWOFF
 - 158 SPOT ELEVATION
 - ▲ RESIDENCE (ACTIVE CONNECTION)
 - △ ALLOCATED CONNECTION - NOT YET CONSTRUCTED (INACTIVE CONNECTION)
 - COMBINED LOTS
 - ⊛ NEIGHBORING WELL

NOTES

- INFORMATION ON THIS MAP WAS DERIVED FROM BBIC WATER MAIN REPLACEMENTS (2000-2007) AND FROM THE BBIC WATER SYSTEM CAPITAL IMPROVEMENTS - PHASE II AS PREPARED BY FARKEMA AND KINGMA, INC. DATED JUNE 9, 1995. EXISTING CONDITIONS HAVE NOT BEEN VERIFIED BY MWH.
- PLAN IS CONCEPTUAL. NOT ALL VALVES AND APPURTENANCES ARE SHOWN.
- NO CHANGES TO THE RETAIL WATER SERVICE AREA BOUNDARY ARE PROPOSED.

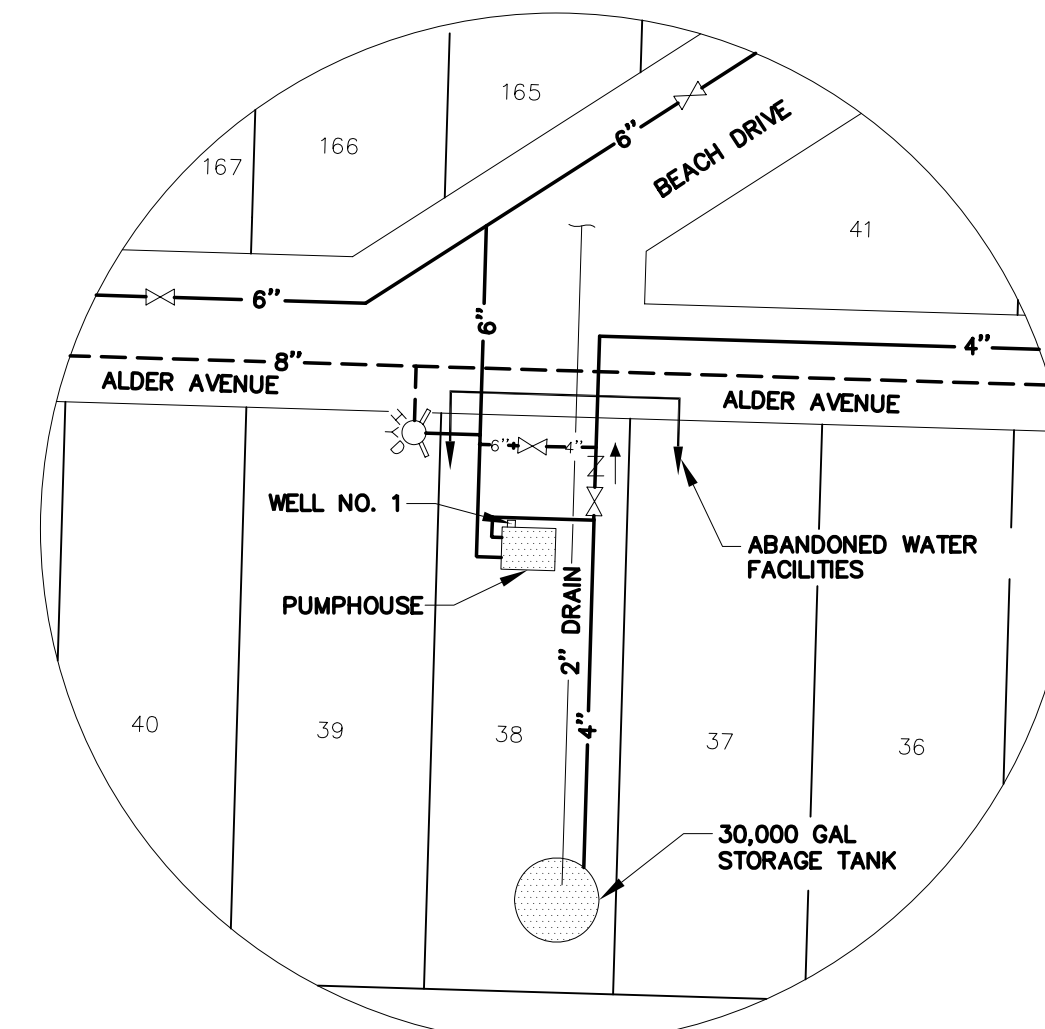

ABANDONED PUMPHOUSE AND
STORAGE TANK

SITE PLAN
NOT TO SCALE

REVISIONS		MWH	BEVERLY BEACH IMPROVEMENT CLUB WATER SYSTEM MAP	
REV 0.1	ADD RECENT HOME CONSTRUCTION, DENOTE INACTIVE CONNECTIONS		DRAWN BY: D.J.L. DATE:	SCALE: 1" = 200'
REV 1.0	RESPONSE TO DOH COMMENTS	APPROVED BY: DATE:		

FIGURE 8-1